


Explanation:

- Site office
- Construction area
- Waste management
- Goods receiving
- Planning Work
- Meeting point at grass surface

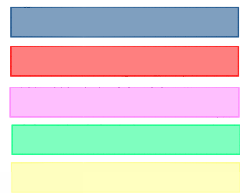

First aid




Automatic External Defibrillator, floor 0



Gas container



Transport route gas tubes

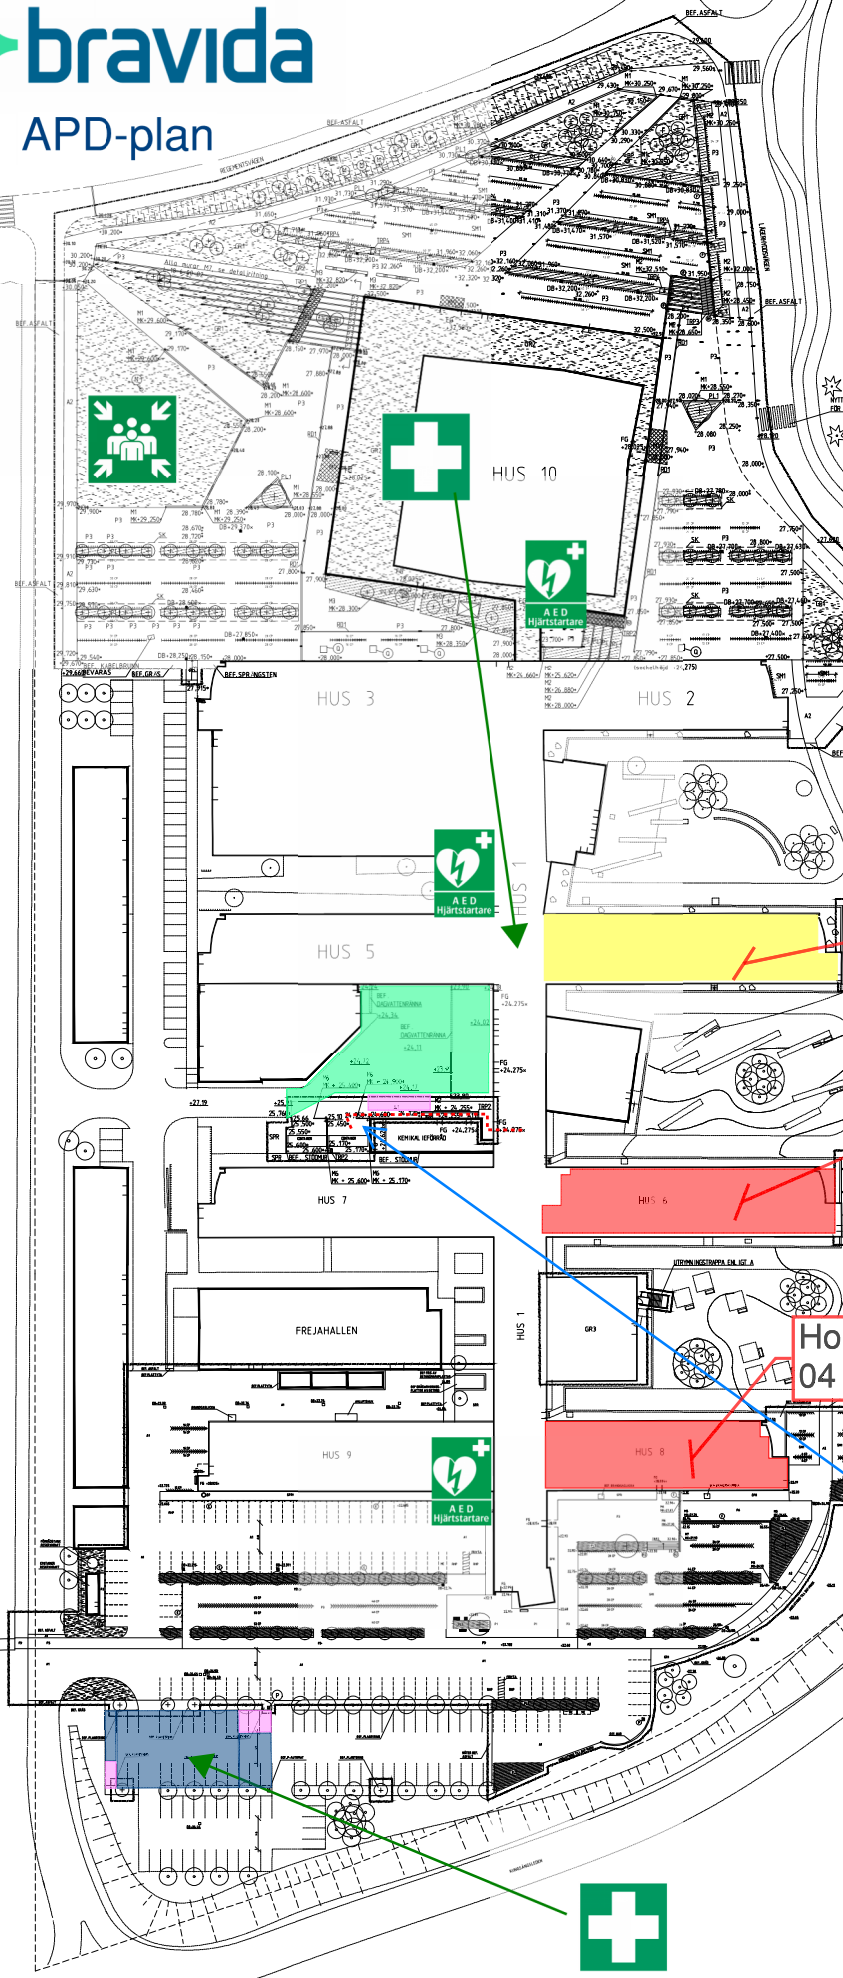

House 4, floor K2, K1, 0, 01, 02, 03, 04

House 6, floor K2, 04

House 8, floor K2, 03, 04



ÅNGSTRÖM
SITUATIONSPLAN
ARBETSMATERIAL 2018-03-15
SKALA 1:600/A1

