


Explanation:

- Site office
- Construction area
- Waste management
- Goods receiving

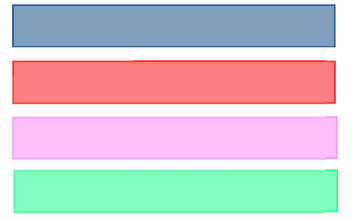

Meeting point  
at grass surface



First aid



Automatic External  
Defibrillator, floor 0




Gas container



Transport route  
gas tubes



Lighting replacement  
House 4 - Floor K2-02 & 04

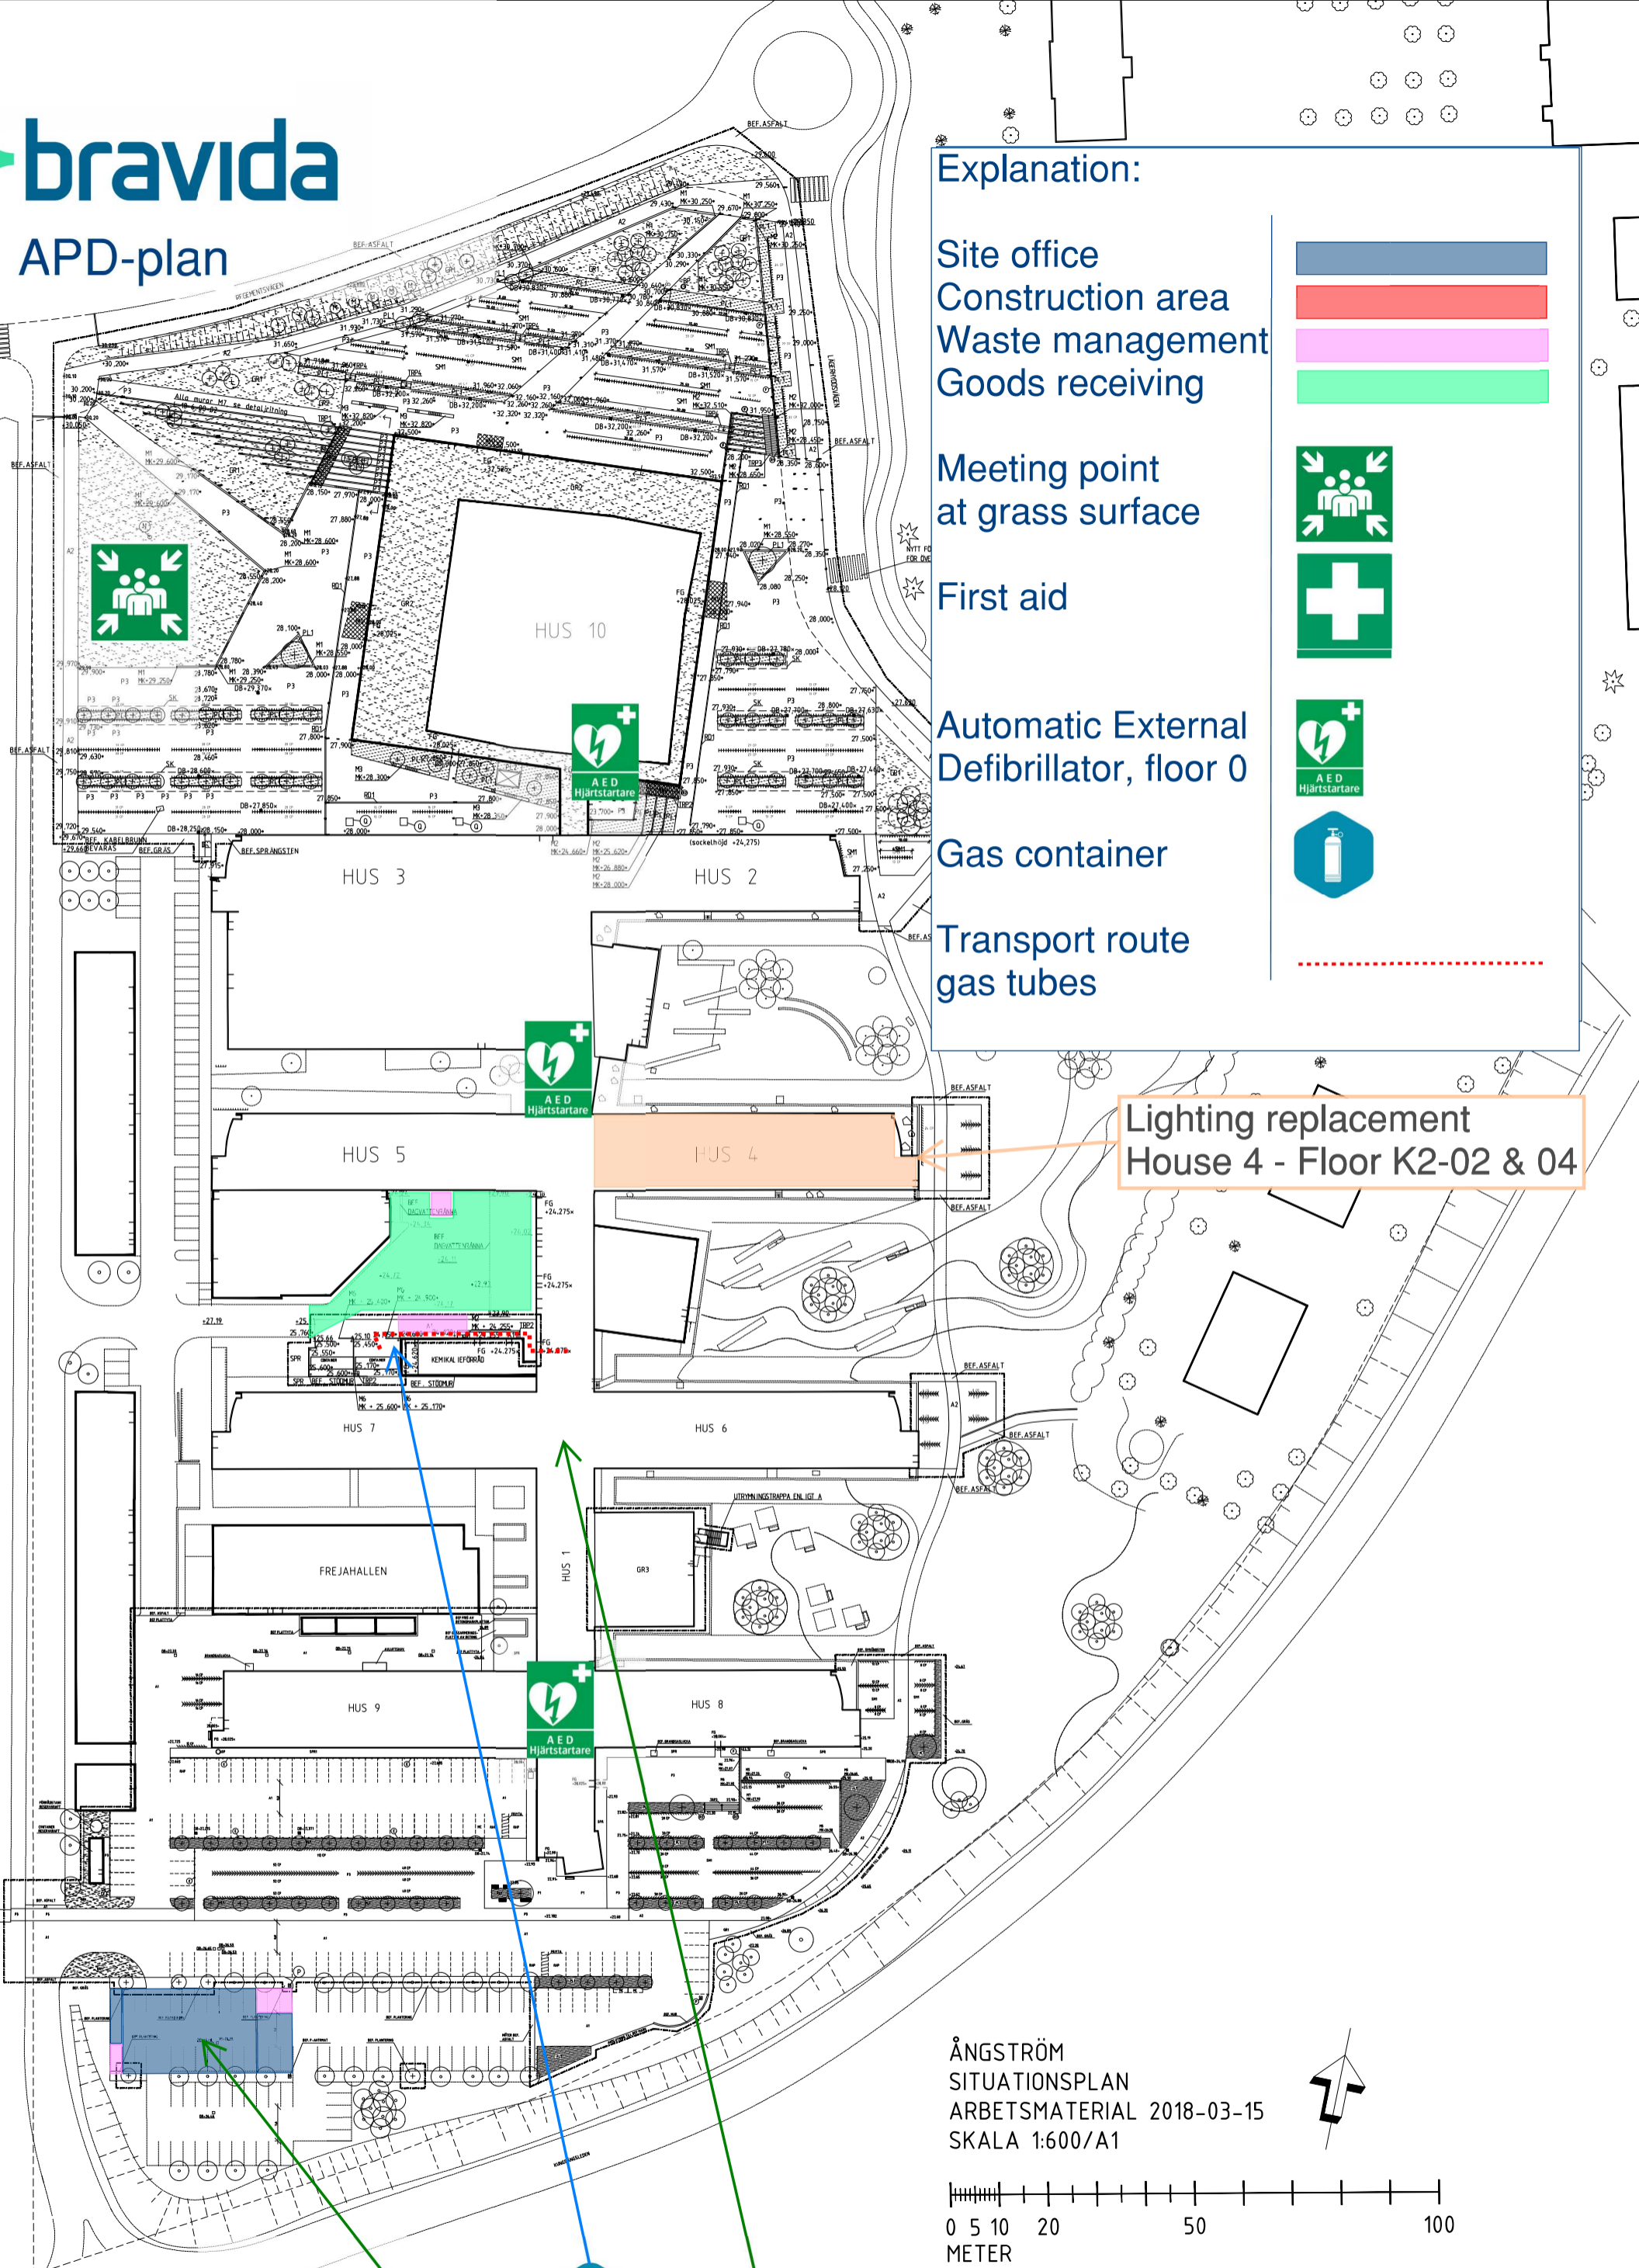

ÅNGSTRÖM  
SITUATIONSPLAN  
ARBETSMATERIAL 2018-03-15  
SKALA 1:600/A1

